

LEGEND


Shrub planting to include, Lomandra tanika, Phormium cookianum, Coprosma 'Poor Knights', Hebe speciosa, Trachelospermum jasminoides, Westringia mundi

lawn

driveway crossing  
(Locations indicative only)

post and rail fencing to be constructed by purchaser, must match Riverview's constructed Post and Rail fencing

fencing to be constructed by purchaser and may be either post and rail, regular no. 7 wire or alternative as approved by Riverview development

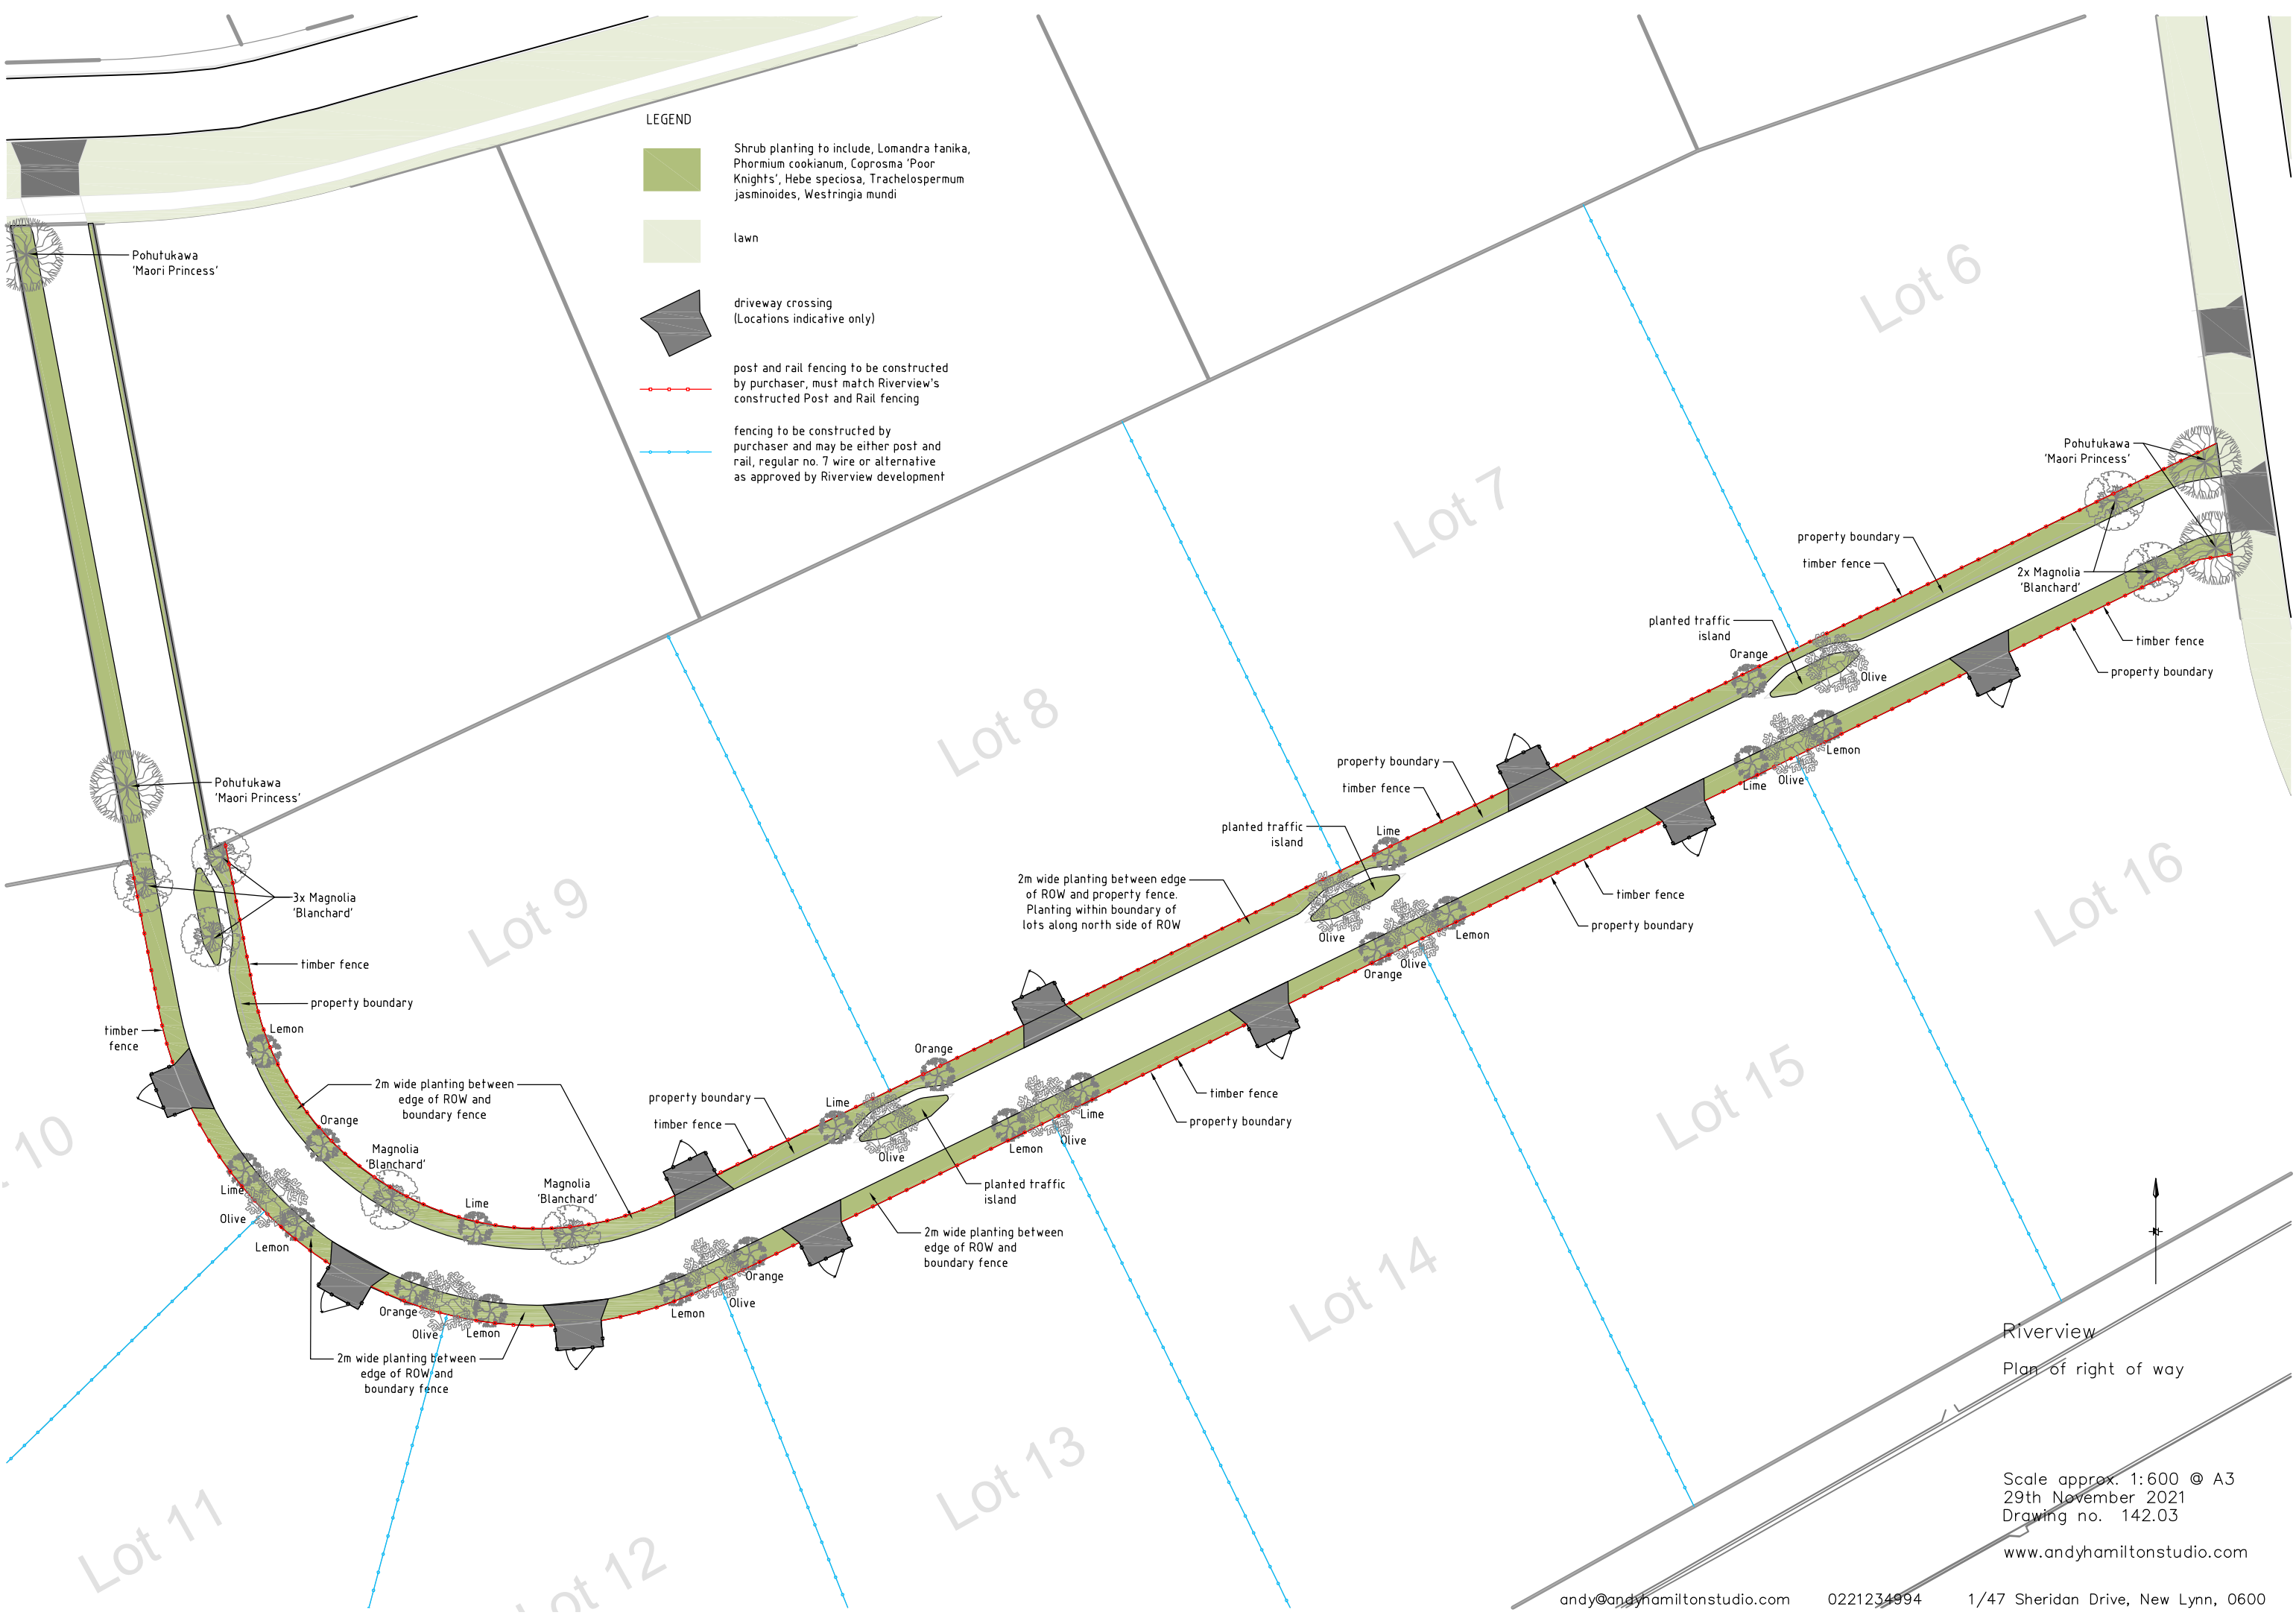

Riverview  
Plan of right of way

Scale approx. 1:600 @ A3  
29th November 2021  
Drawing no. 142.03

www.andyhamiltonstudio.com